
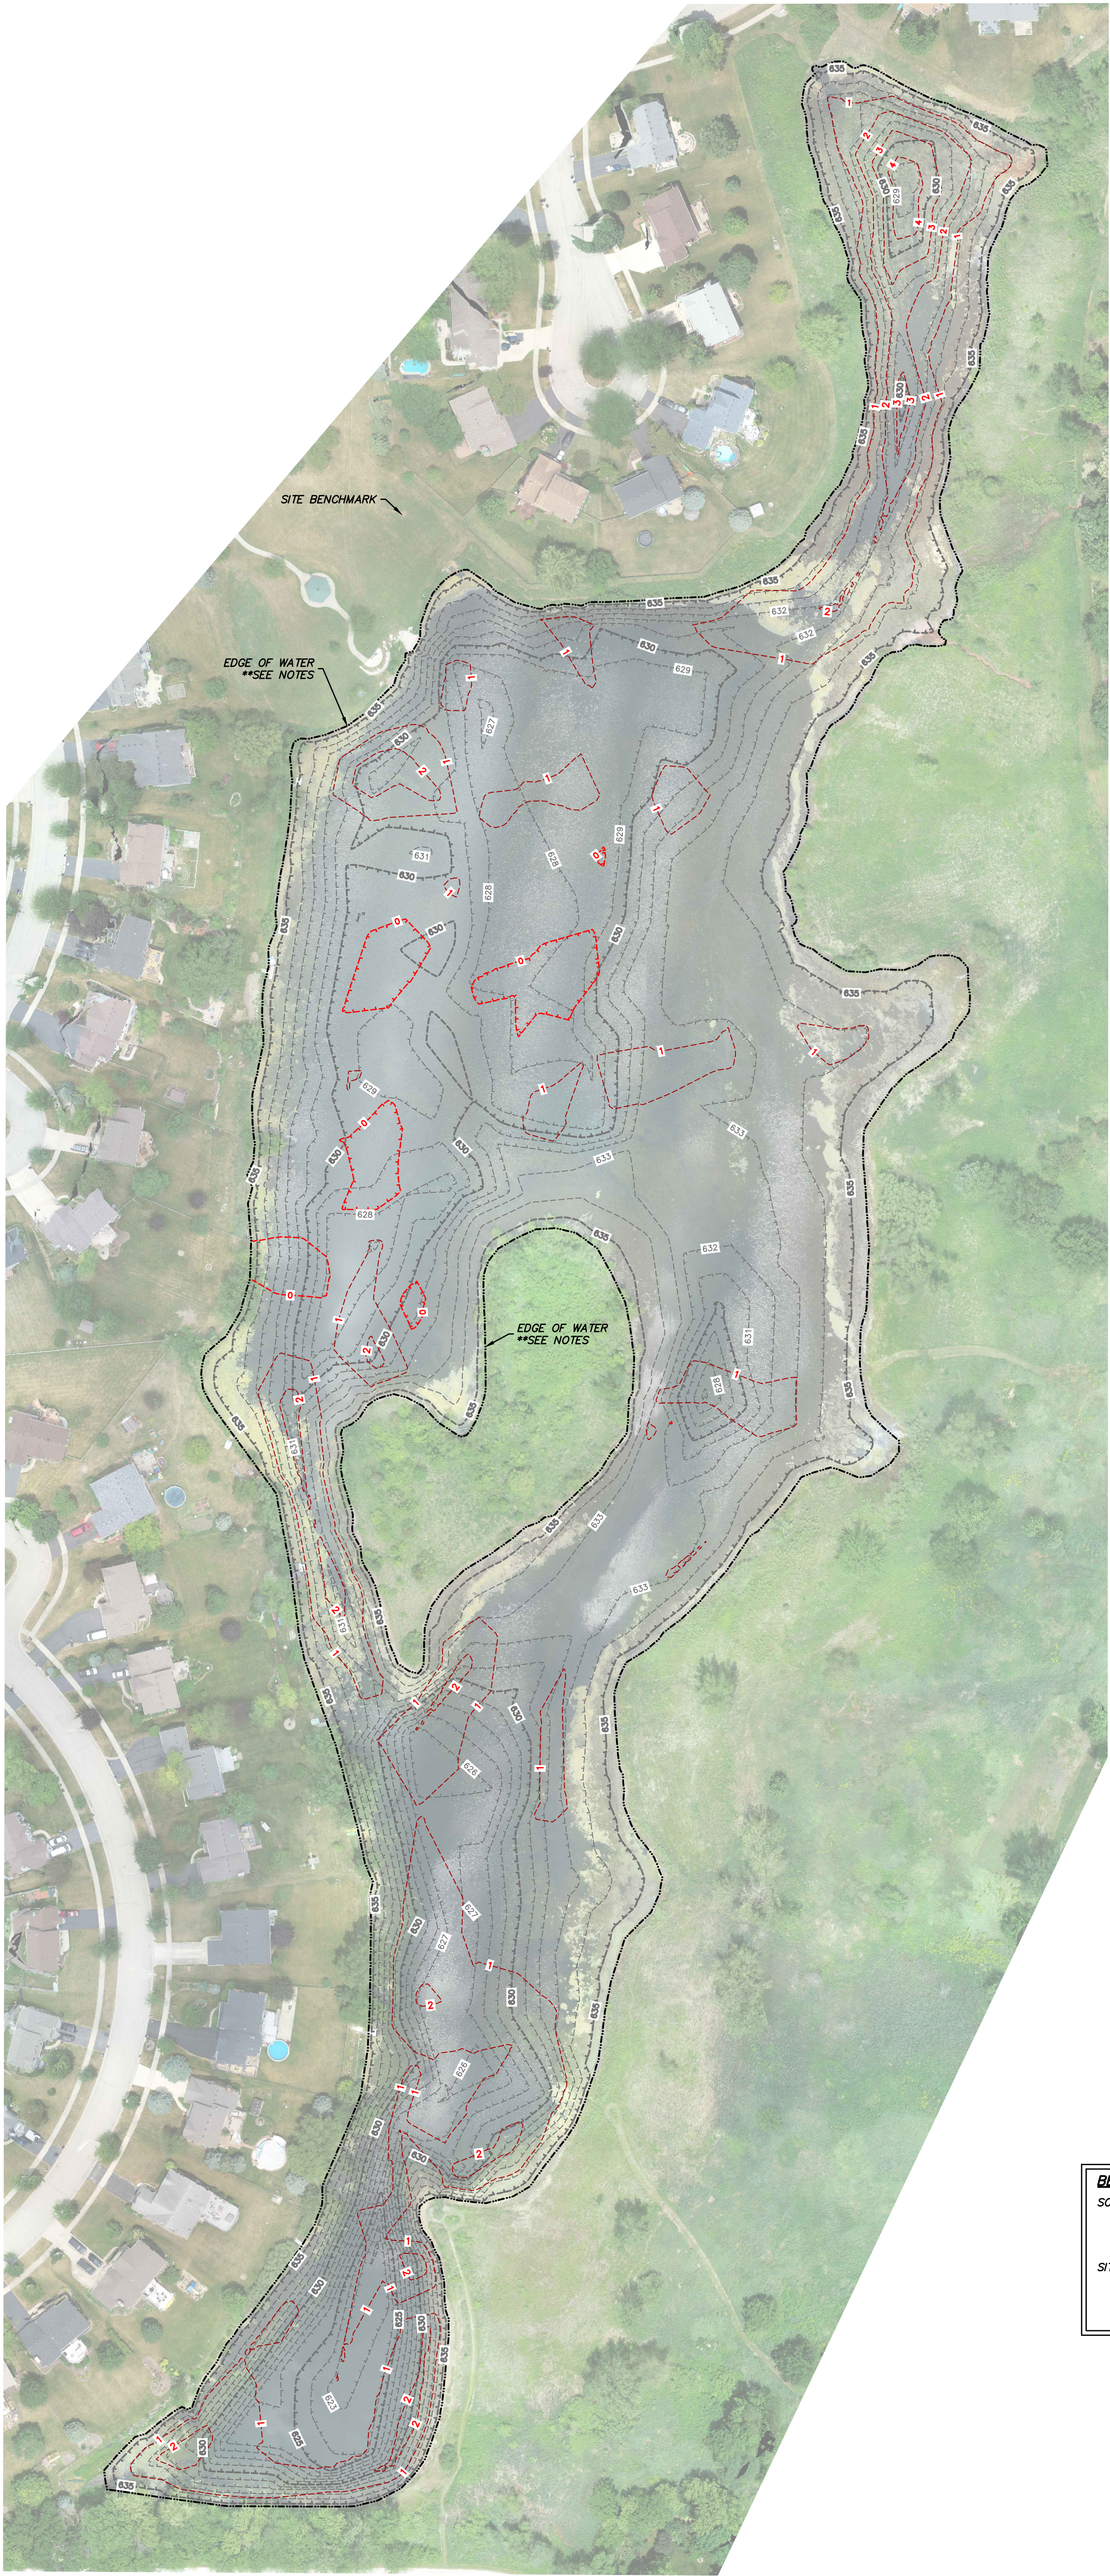


LAKEVIEW BASIN
SILT DEPTH BATHYMETRIC SURVEY
IN WEST 1/2 OF SECTION 20, TOWNSHIP 37, RANGE 8 EAST OF THE THIRD
PRINCIPAL MERIDIAN, VILLAGE OF OSWEGO, KENDALL COUNTY, ILLINOIS.

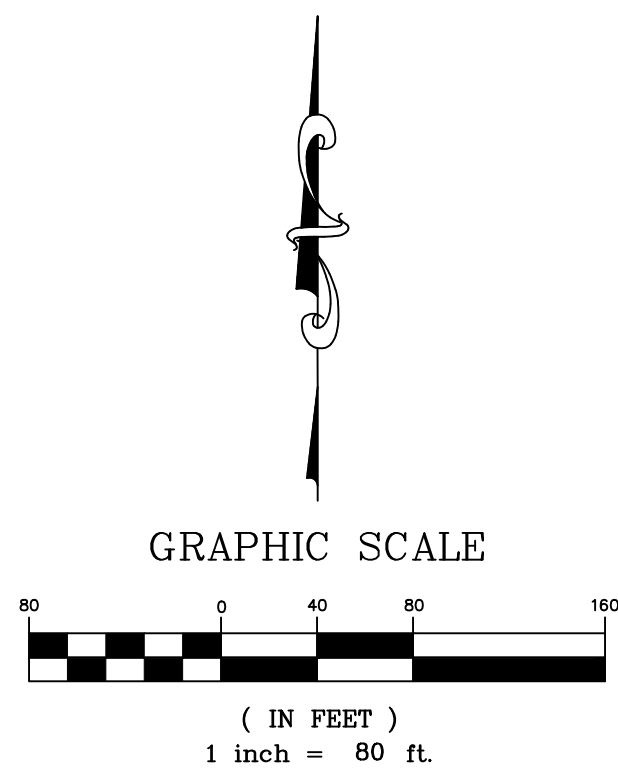

LEGEND

635 --- EXISTING FIRM BOTTOM
634 --- CONTOURS
633 --- EXISTING SILT DEPTH
632 --- CONTOURS

SURVEY NOTES:

1. BASIS OF BEARINGS: IL SPC -EAST (NAD83-2011)
2. EDGE OF WATER SHOWN HEREON PER ORTHORECTIFIED AERIAL PHOTOGRAPHY.
3. DATE OF AERIAL PHOTOGRAPHY: 06/22/2020
4. DATE OF FIELDWORK OF BATHYMETRIC SURVEY: 06/19/2020
5. ELEVATION OF WATERLINE (AS MEASURED ON 06/19/2020): 635.56 FEET (NAVD88)
6. SURVEY PREPARED FOR: OSWEGOLAND PARK DISTRICT

BENCHMARKS

SOURCE BENCHMARK:
OSWEGO ARBOR GATE - STEEL ROD UNDER 6 INCH ACCESS CAP, LOCATED ACROSS THE STREET FROM #515 ROSEBUSH LANE, OSWEGO, ILLINOIS. ELEVATION: 644.99 FEET (NAVD88)

SITE BENCHMARK:
CHISELED CROSS ON THE SOUTHWESTERLY SIDE OF THE RIM OF A STORM MANHOLE IN PRAIRIEVIEW PARK, LOCATED APPROXIMATELY 62 FEET NORTHWESTERLY OF THE LAKEVIEW BASIN OUTLET STRUCTURE. ELEVATION: 641.95 FEET (NAVD88)

PREPARED ON JULY 15TH, 2020
PREPARED BY:

BERNARD J. BAUER, P.L.S. (bbauer@hrgreen.com)
ILLINOIS PROFESSIONAL LAND SURVEYOR No. 3799
LICENSE EXPIRES: 11/30/20

7/15/2020 10:05:18 AM
\\hrgreen.com\HRG\Data\2020\200745\Survey\Drawings\200745-hydro.dwg

<p>DRAWN BY: BJB</p> <p>APPROVED: MD</p> <p>JOB DATE: 07/15/20</p> <p>JOB NO: 200745</p>	<p>BAR IS ONE INCH ON OFFICIAL DRAWINGS 0 1" IF NOT ONE INCH, ADJUST SCALE ACCORDINGLY</p>	<p>Illinois Professional Design Firm # 184-001322</p> <p>2363 Sequoia Drive, Suite 101, Aurora, Illinois 60506 t. 630.553.7560 f. 630.553.7646 www.hrgreen.com</p>	<table><tr><th>NO.</th><th>DATE</th><th>BY</th><th>REVISION</th><th>DESCRIPTION</th></tr><tr><td> </td><td> </td><td> </td><td> </td><td> </td></tr><tr><td> </td><td> </td><td> </td><td> </td><td> </td></tr><tr><td> </td><td> </td><td> </td><td> </td><td> </td></tr><tr><td> </td><td> </td><td> </td><td> </td><td> </td></tr></table>	NO.	DATE	BY	REVISION	DESCRIPTION																					<p>SHEET 1 OF 1</p>
NO.	DATE	BY	REVISION	DESCRIPTION																									